
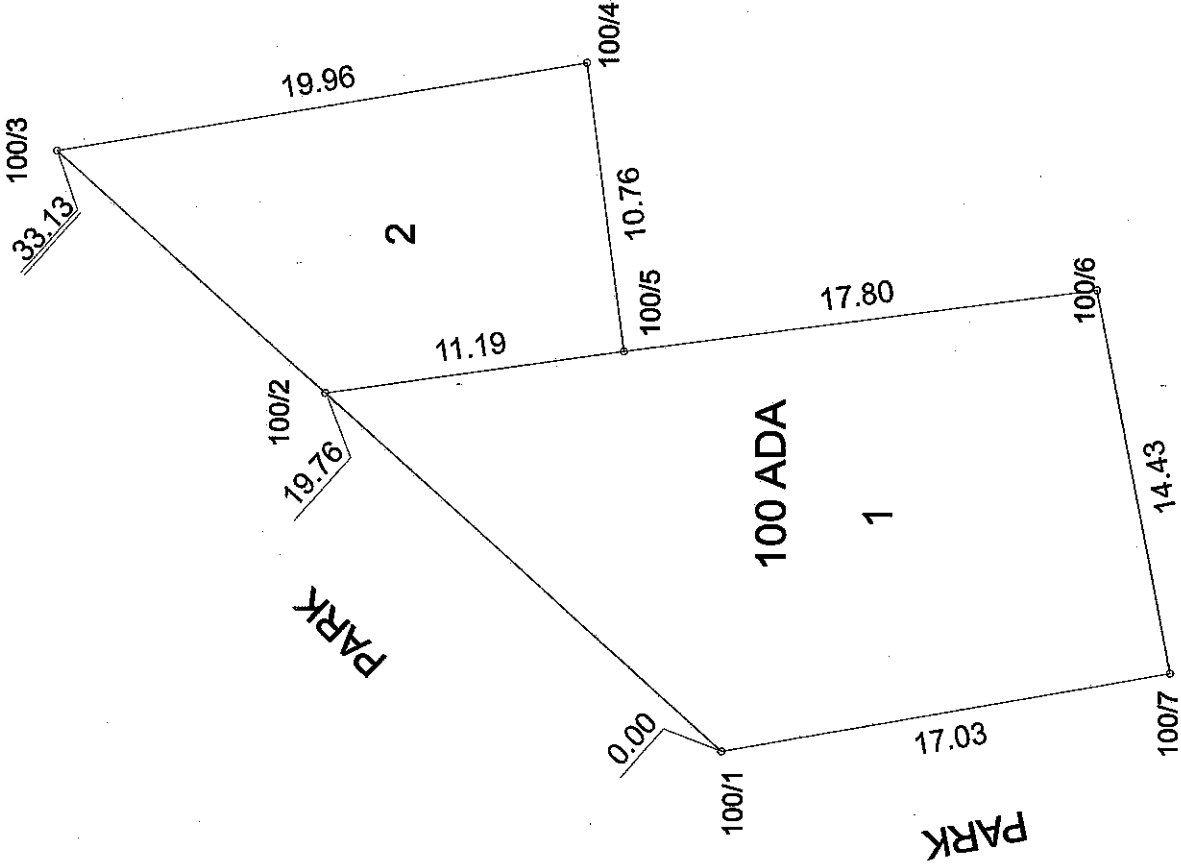


RÖLEVE ÖLÇÜ KROKİSİ

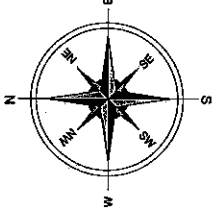


İLİ	MANİSA
İLÇESİ	SARUHANLI
MAH. / KÖY	SARUHANLI
PAFTA NO	
ADA /PRS NO	100 ADA


KOORDİNAT ÖZETİ (ITRF)			
Nokta No	Y	X	MK
100/1	548342.08	4289051.11	0.20
100/2	548355.29	4289065.80	0.20
100/3	548364.24	4289075.75	0.20
100/4	548367.54	4289056.06	0.20
100/5	548356.86	4289054.72	0.20
100/6	548359.15	4289037.06	0.20
100/7	548344.98	4289034.33	0.20

ADI SOYADI	Yerha M. H. H.
TARİH	2023.01.12
İMZA	
BELEDİYE / ÖZEL İDARE	BELEDİYE / ÖZEL İDARE
KONTROL EDEN	ONAYLAYAN



İLİ	MANİSA
İLÇESİ	SARUHANLI
MAH. / KÖY	SARUHANLI
PAFTA NO	
ADA/PRS NO	101 ADA

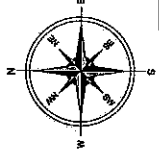

KORDINAT ÖZETİ (ITRF)				
Nokta No	Y	X	MK	
101/1	548420.59	4289173.14	0.20	
101/2	549426.25	4289182.38	0.20	
101/3	548449.11	4289195.48	0.20	
101/4	549459.22	4289201.27	0.20	
101/5	548464.76	4289204.45	0.20	
101/6	548474.16	4289209.84	0.20	
101/7	548477.27	4289208.37	0.20	
101/8	548480.30	4289198.57	0.20	
101/9	548480.30	4289177.75	0.20	
101/10	548482.55	4289175.38	0.20	
101/11	548468.76	4289168.38	0.20	
101/12	548467.52	4289168.38	0.20	
101/13	548466.17	4289166.27	0.20	
101/14	548463.66	4289174.29	0.20	
101/15	548453.10	4289172.30	0.20	
101/16	548433.15	4289168.96	0.20	
101/17	548428.80	4289167.60	0.20	
101/18	548419.87	4289159.66	0.20	
101/19	548416.45	4289174.58	0.20	

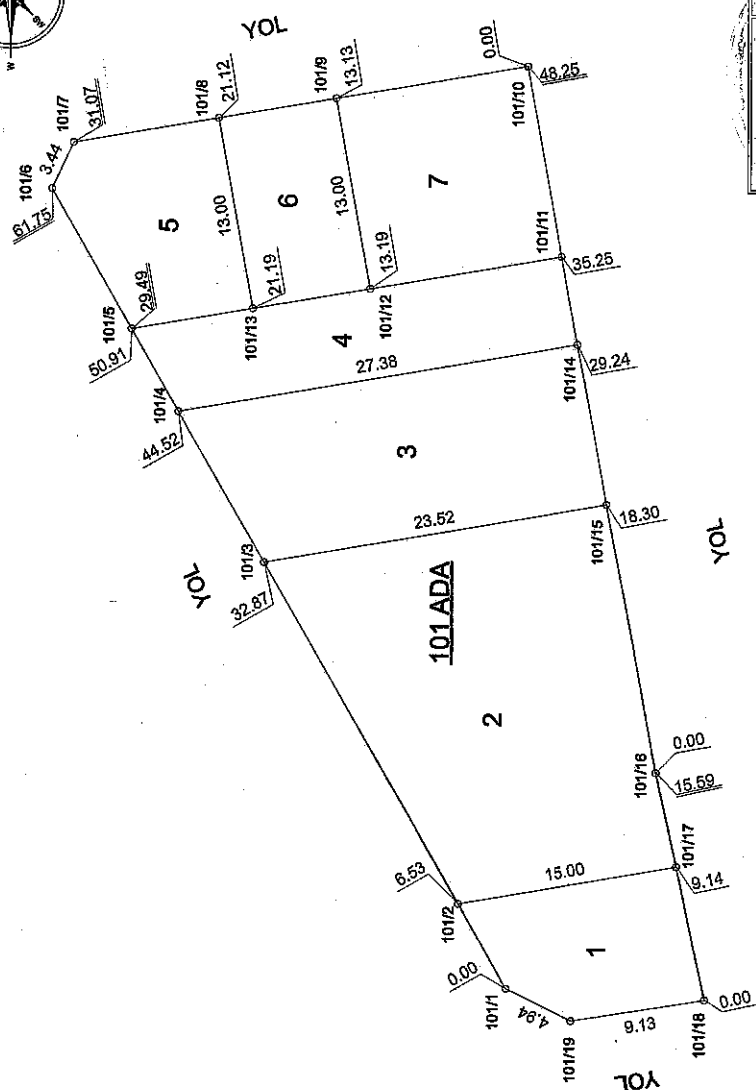[illegible]

RÖLEVE ÖLÇÜ KROKİSİ

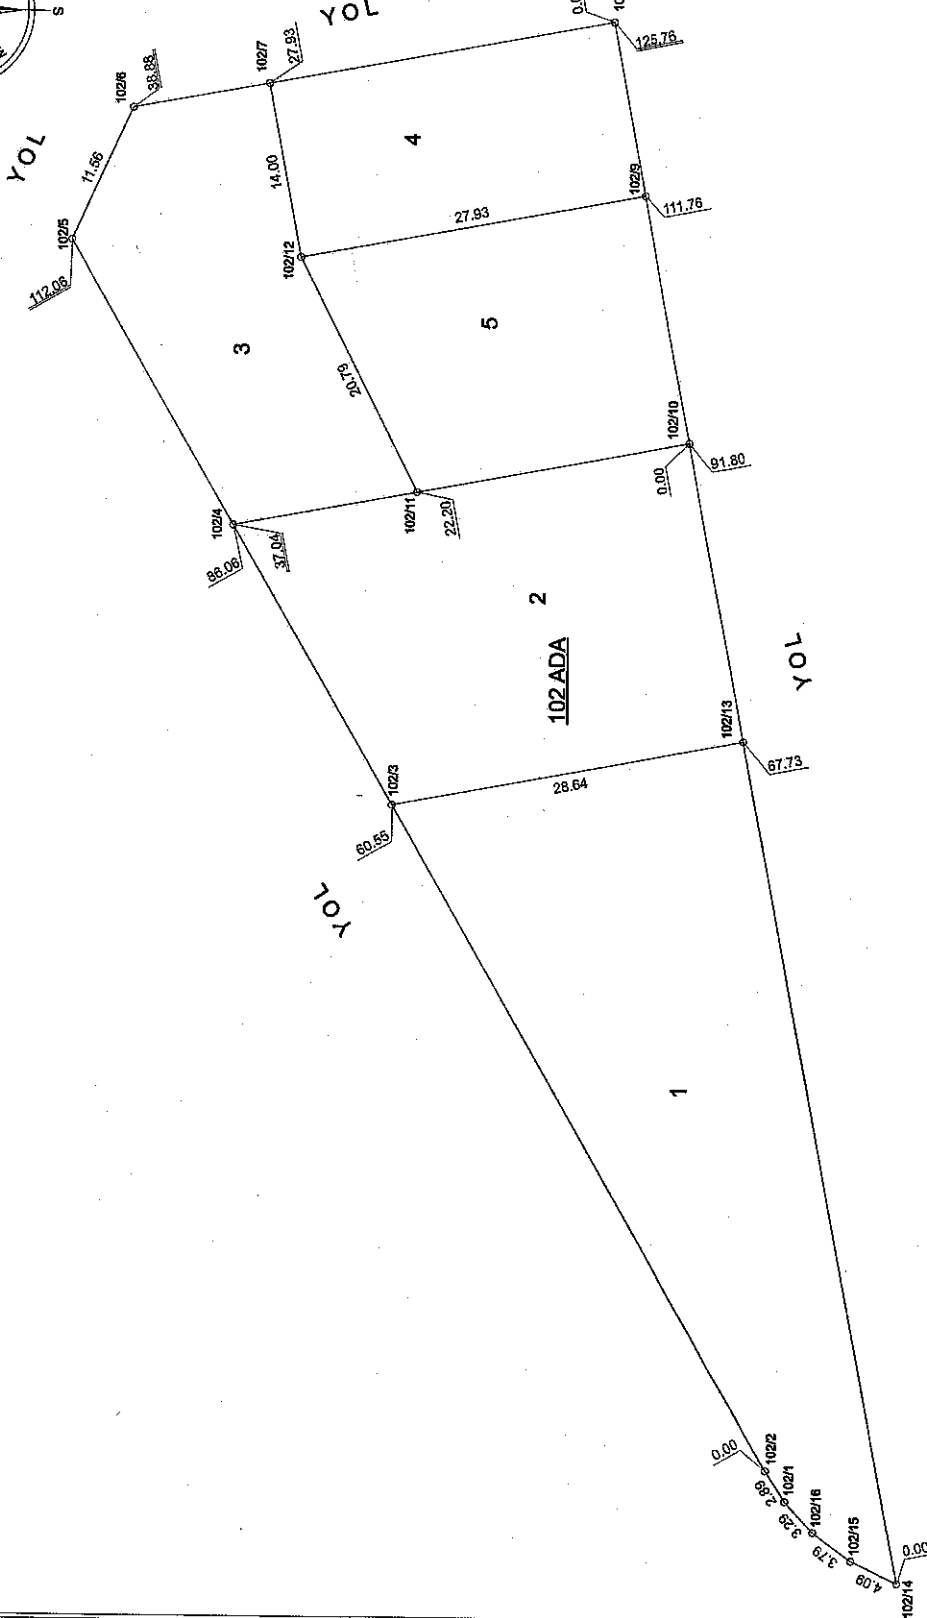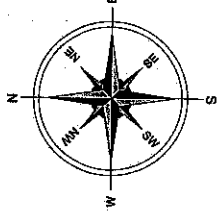

İLİ	MANİSA
İLÇESİ	SARUHANLI
MAH. / KÖY	SARUHANLI
PAFTA NO	
ADA / PRS NO	102 ADA

KOORDİNAT ÖZETİ (ITRF)			
Nokta No	Y	X	MK
102/1	548498.51	4289217.25	0.20
102/2	548500.94	4289218.82	0.20
102/3	548553.39	4289249.07	0.20
102/4	548575.49	4289261.82	0.20
102/5	548598.01	4289274.81	0.20
102/6	548608.51	4289289.98	0.20
102/7	548610.53	4289299.21	0.20
102/8	548615.66	4289231.76	0.20
102/9	548601.91	4289225.41	0.20
102/10	548592.30	4289225.14	0.20
102/11	548578.22	4289247.23	0.20
102/12	548596.77	4289256.80	0.20
102/13	548553.65	4289220.92	0.20
102/14	548492.11	4289208.27	0.20
102/15	548493.87	4289211.96	0.20
102/16	548496.10	4289215.02	0.20



ADI SOYADI	BELEDİYE / ÖZEL İDARE
TARİH	KONTROL EDEN
İMZA	BELEDİYE / ÖZEL İDARE



RÖLEVE ÖLÇÜ KROKİSİ


İLİ	MANİSA
İLÇESİ	SARUHANLI
MAH. / KÖY	SARUHANLI
PAFTA NO	
ADA /PRS NO	103 ADA

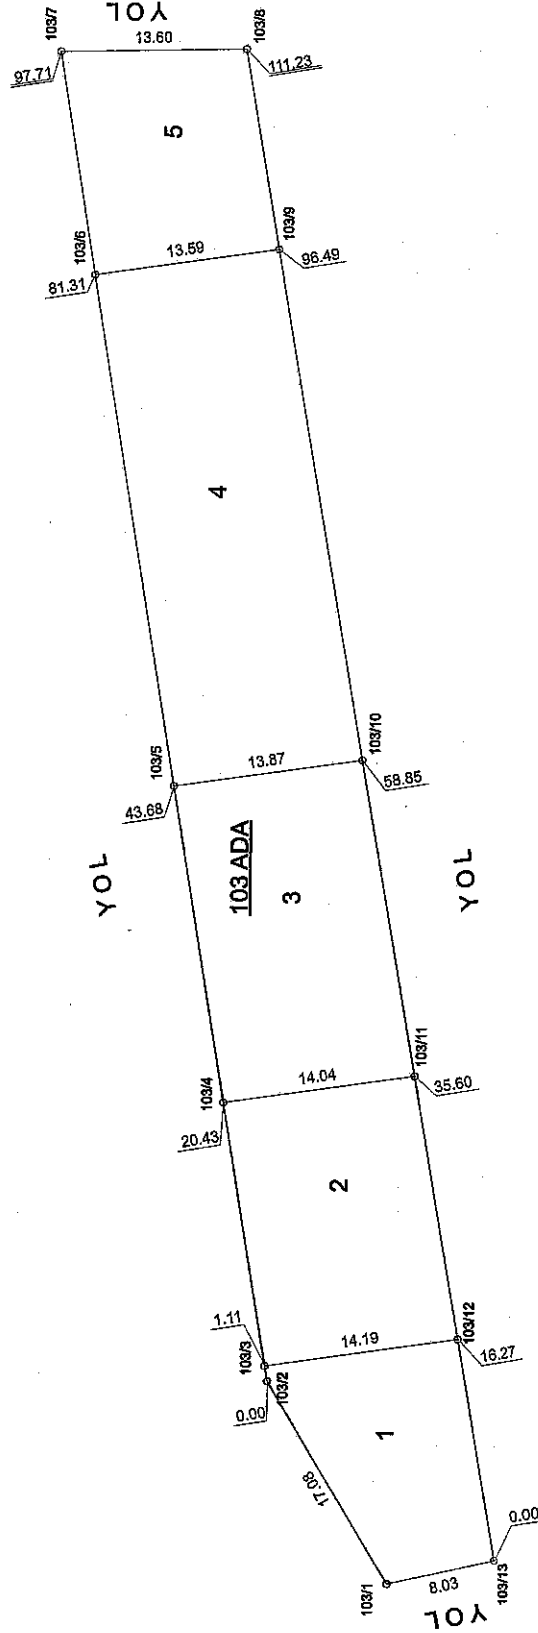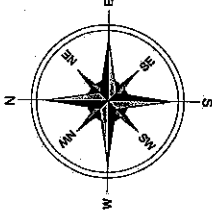

KOORDİNAT ÖZETİ (ITRF)			
Nokta No	Y	X	MK
103/1	548617.27	4289285.75	0.20
103/2	548631.92	4289294.53	0.20
103/3	548633.01	4289294.71	0.20
103/4	548652.08	4289297.83	0.20
103/5	548675.03	4289301.60	0.20
103/6	548712.16	4289307.69	0.20
103/7	548728.34	4289310.34	0.20
103/8	548728.68	4289296.74	0.20
103/9	548714.15	4289294.25	0.20
103/10	548677.06	4289287.88	0.20
103/11	548654.14	4289283.94	0.20
103/12	548635.09	4289280.67	0.20
103/13	548619.05	4289277.92	0.20


ADI SOYADI	KONTROL EDEN		BELEDİYE FAZEL İDARE
TARİH	KONTROL EDENİN İMZA		BELEDİYE FAZEL İDARE
İMZA	KONTROL EDENİN İMZA		BELEDİYE FAZEL İDARE

KOORDINAT ÖZETİ (ITRF)			
Nokta No	Y	X	MİK

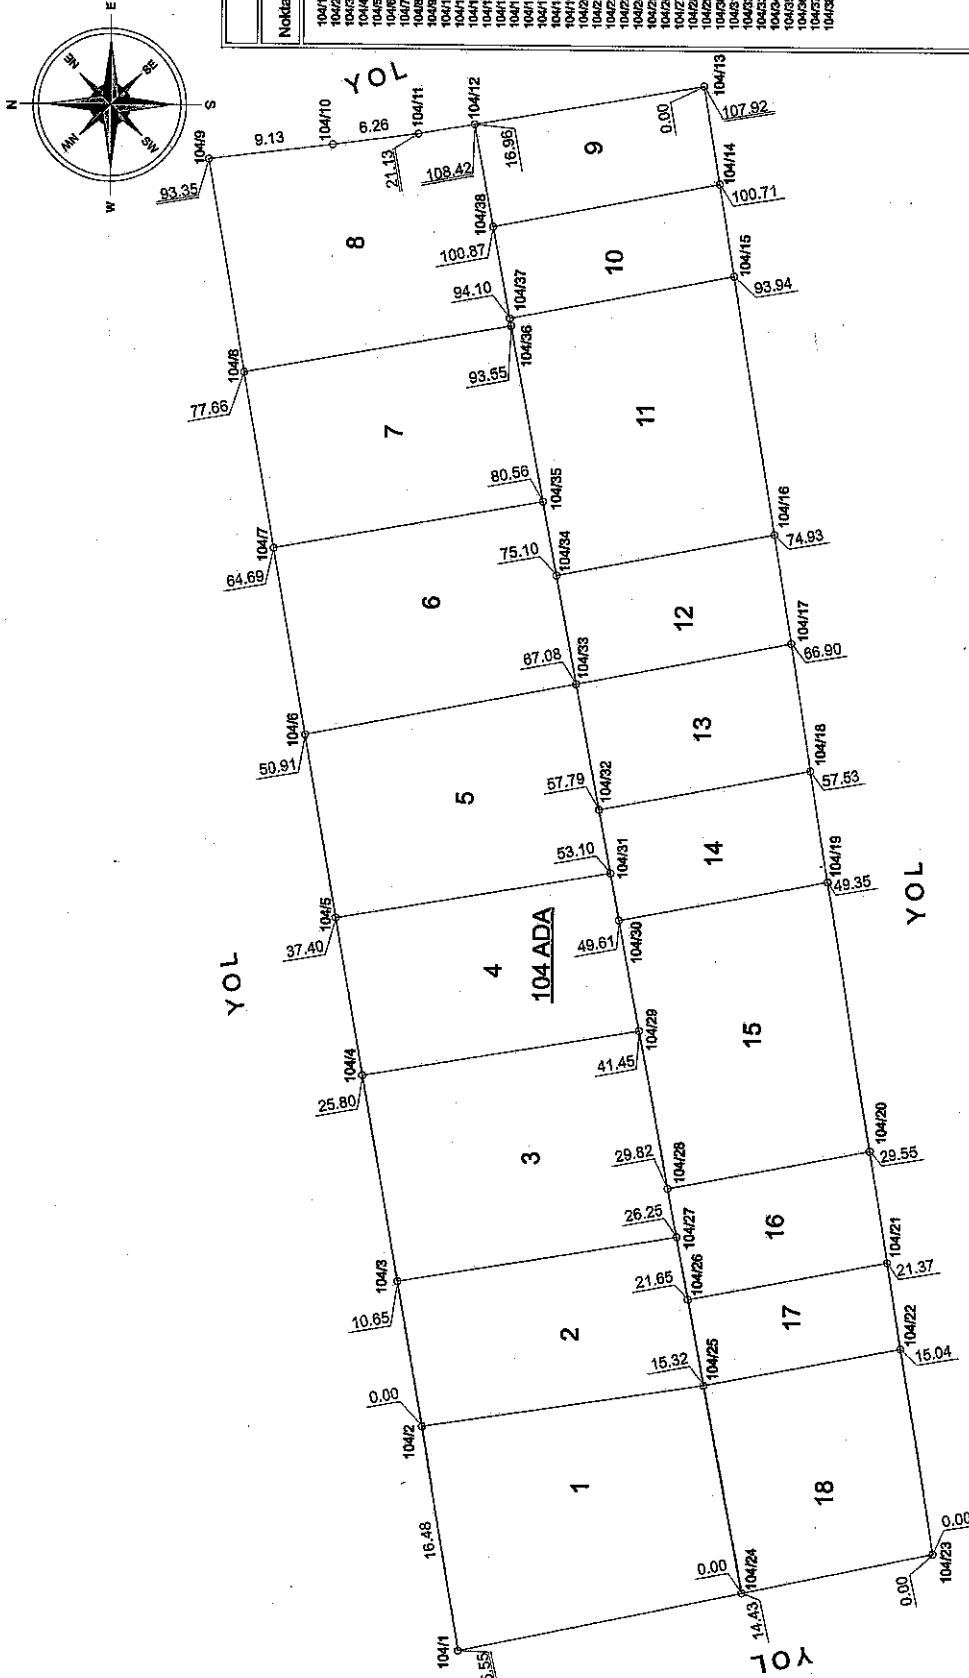


ADI SOYADI	Harta Muhendisi	BELEDİYE İÇİZELİBARE
TARİH	MUSTAFA GÖRÜK	BELEDİYE İÇİZELİBARE
İMZA	ÖZGE SÖNMEZ	BELEDİYE İÇİZELİBARE

RÖLEVE ÖLÇÜ KROKISI

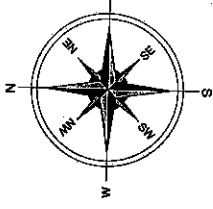

İL	MANİSA
İLÇESİ	SARUHANLI
MAH. / KÖY	SARUHANLI
PAFTA NO	
ADA / PRS NO	105 ADA

KOORDİNAT ÖZETİ (ITRF)			
Nokta No	Y	X	MK
105/1	548738.92	4289287.35	0.20
105/2	548751.74	4289291.27	0.20
105/3	548758.40	4289293.31	0.20
105/4	548764.18	4289294.40	0.20
105/5	548770.71	4289295.53	0.20
105/6	548776.21	4289296.15	0.20
105/7	548782.83	4289296.33	0.20
105/8	548787.93	4289296.09	0.20
105/9	548800.65	4289293.06	0.20
105/10	548812.28	4289291.56	0.20
105/11	548819.41	4289290.20	0.20
105/12	548824.86	4289289.92	0.20
105/13	548831.58	4289278.70	0.20
105/14	548835.33	4289274.95	0.20
105/15	548837.08	4289268.85	0.20
105/16	548833.99	4289265.62	0.20
105/17	548811.23	4289263.58	0.20
105/18	548806.20	4289255.48	0.20
105/19	548785.32	4289252.03	0.20
105/20	548765.44	4289252.58	0.20
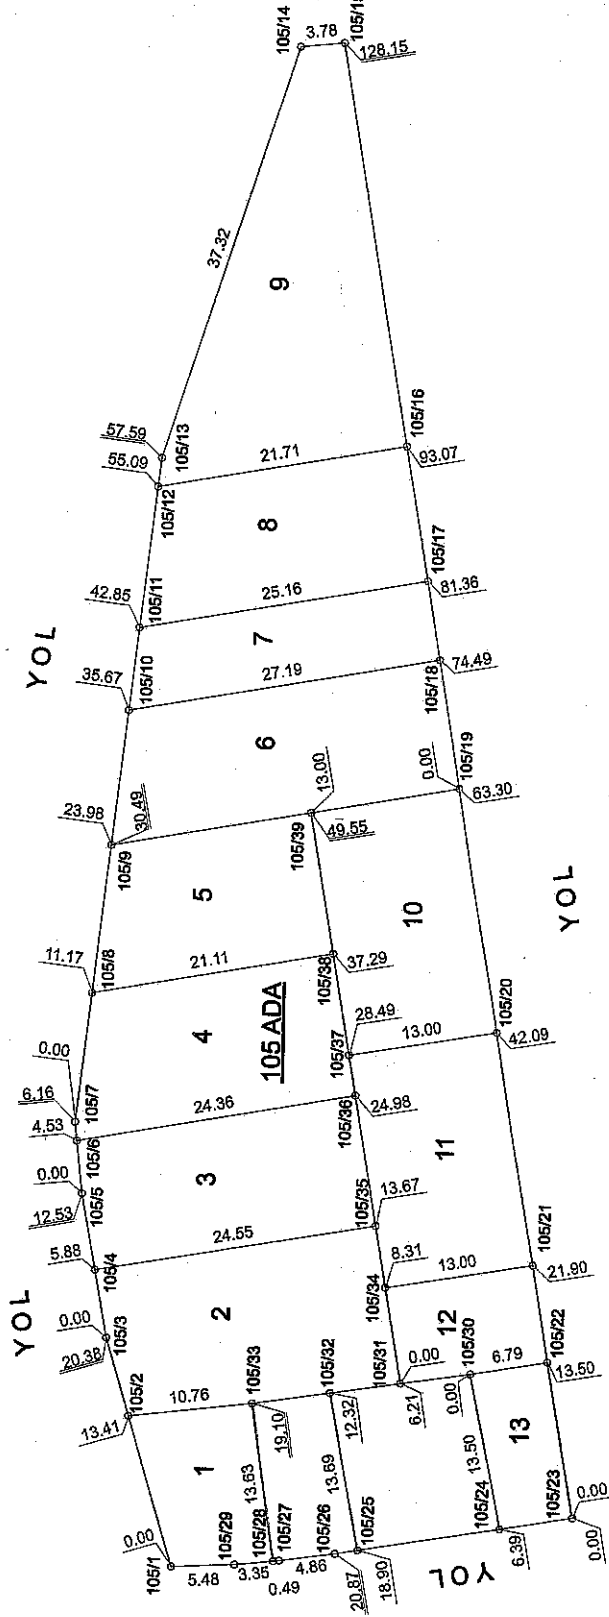

ADI SOYADI	BELEDİYE / ÖZEL-İDARE
TARİH	KONTROL EDEN
İMZA	ONAYLAYAN / İMZA

Mustafa Çiğdem
Mustafa Çiğdem

105 ADA