



İli	MANİSA
İlçesi	SARUHANLI
Mah/Köy	MERKEZ(İSTASYON)
ADA/PARSEL	379 ADA

RÖLEVE ÖLÇÜ KROKİSİ

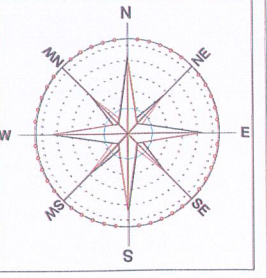

KROKİ

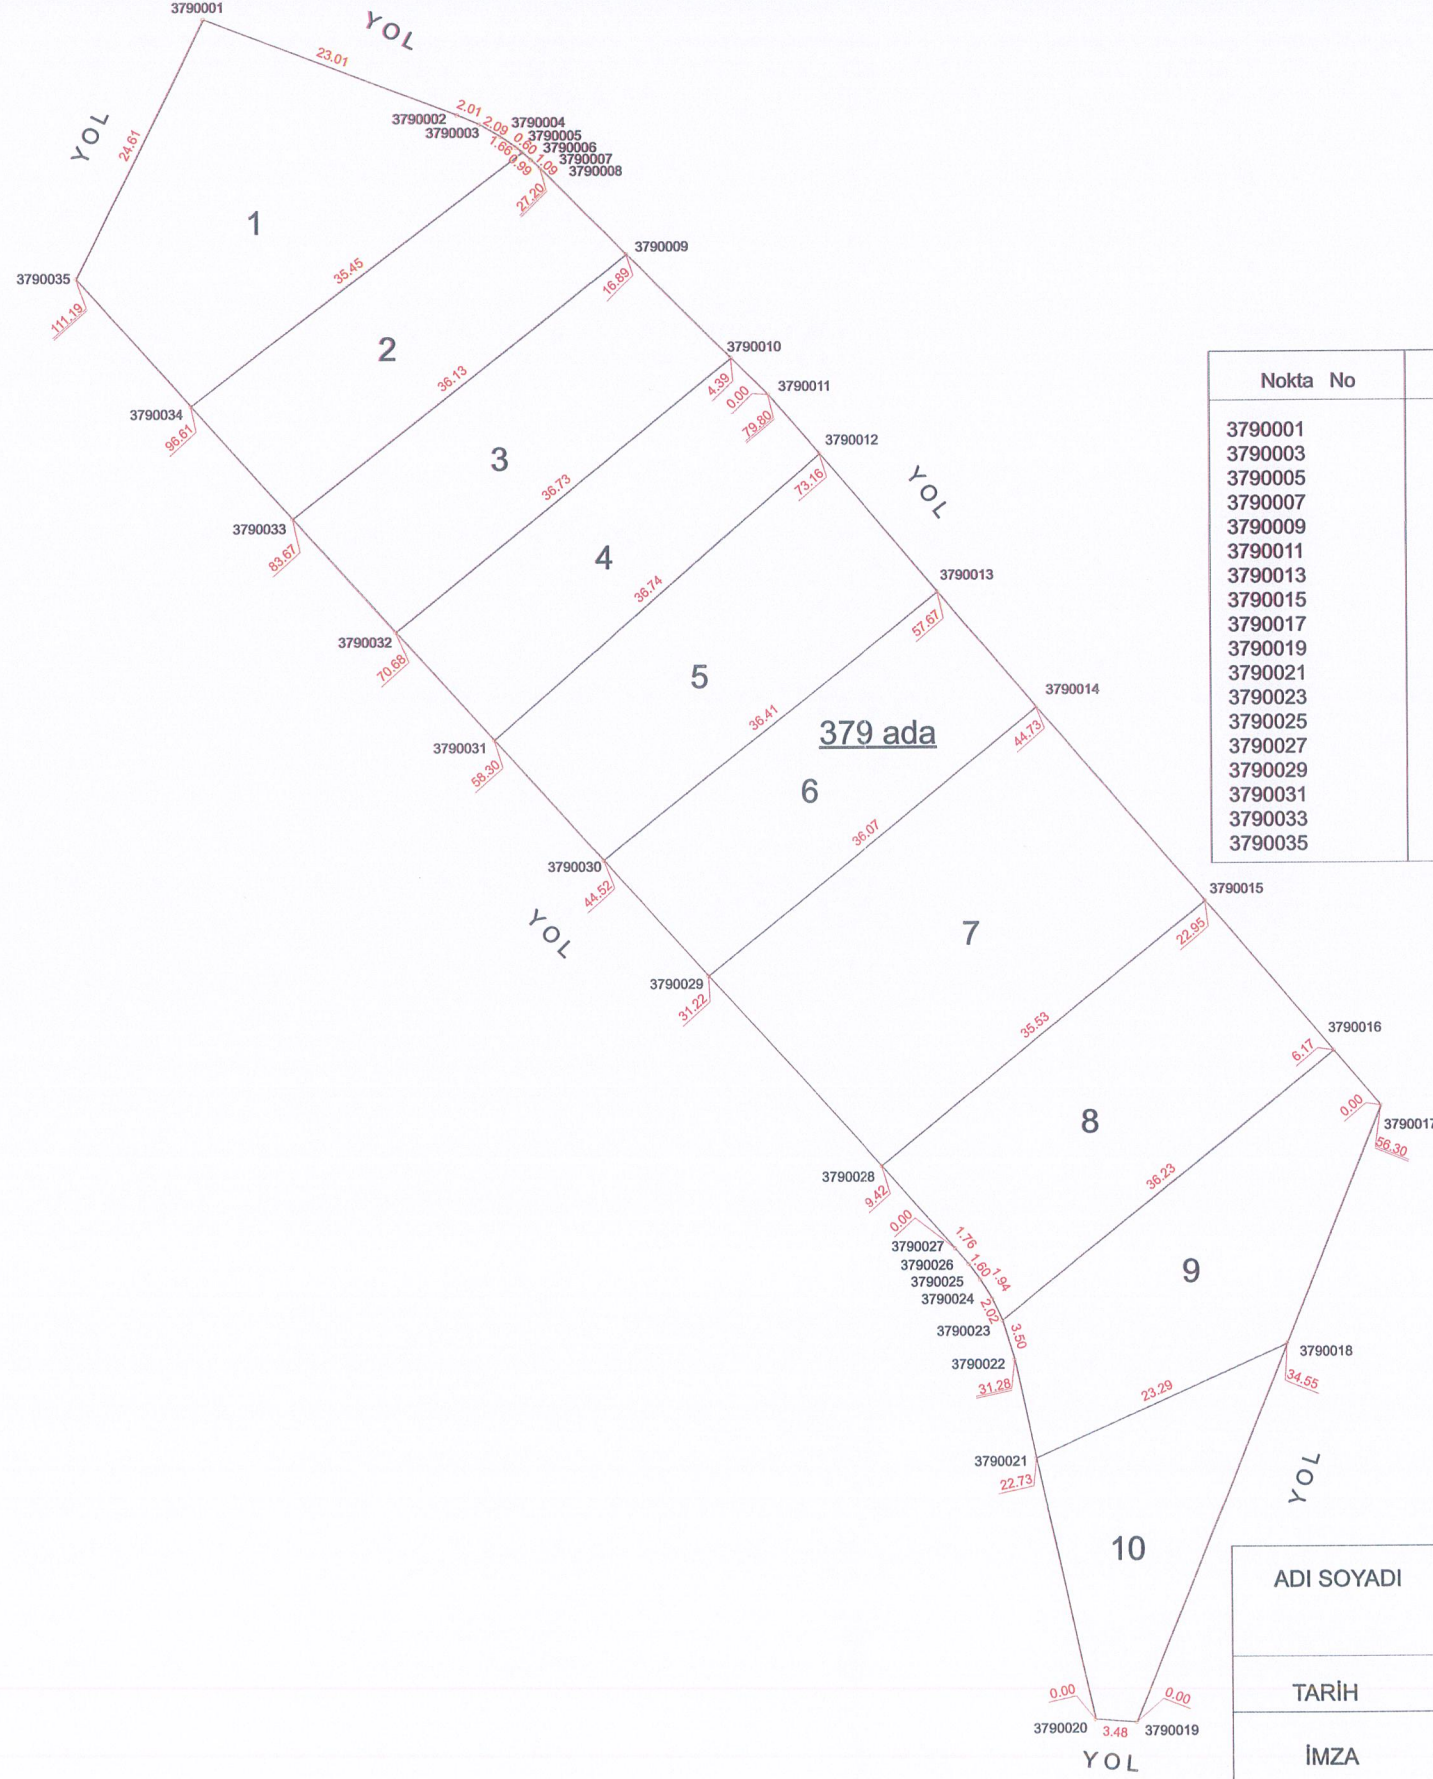

KOORDİNAT ÖZETİ İTRF96

Nokta No	Y	X	Nokta No	Y	X
3790001	550482.16	4288980.91	3790002	550503.64	4288972.66
3790003	550505.49	4288971.87	3790004	550507.29	4288970.82
3790005	550508.65	4288969.87	3790006	550509.11	4288969.47
3790007	550509.86	4288968.83	3790008	550510.64	4288968.07
3790009	550517.90	4288960.73	3790010	550526.69	4288951.85
3790011	550529.78	4288948.73	3790012	550534.08	4288943.68
3790013	550544.12	4288931.87	3790014	550552.50	4288922.02
3790015	550566.61	4288905.43	3790016	550577.49	4288892.65
3790017	550581.49	4288887.95	3790018	550573.34	4288867.78
3790019	550560.41	4288835.74	3790020	550556.94	4288836.01
3790021	550552.11	4288858.22	3790022	550550.29	4288866.57
3790023	550549.27	4288869.92	3790024	550548.39	4288871.74
3790025	550547.38	4288873.40	3790026	550546.45	4288874.70
3790027	550545.30	4288876.04	3790028	550539.02	4288883.06
3790029	550524.48	4288899.30	3790030	550515.62	4288909.21
3790031	550506.43	4288919.48	3790032	550498.17	4288928.71
3790033	550489.51	4288938.39	3790034	550480.88	4288948.03
3790035	550471.15	4288958.90			

	DÜZENLEYEN	UYGUNDUR BELEDİYE / ÖZEL İDARE	KADASTRO MÜD.
		KONTROL EDEN	KONTROL EDEN
ADI SOYADI			
TARİH			
İMZA			