


10-

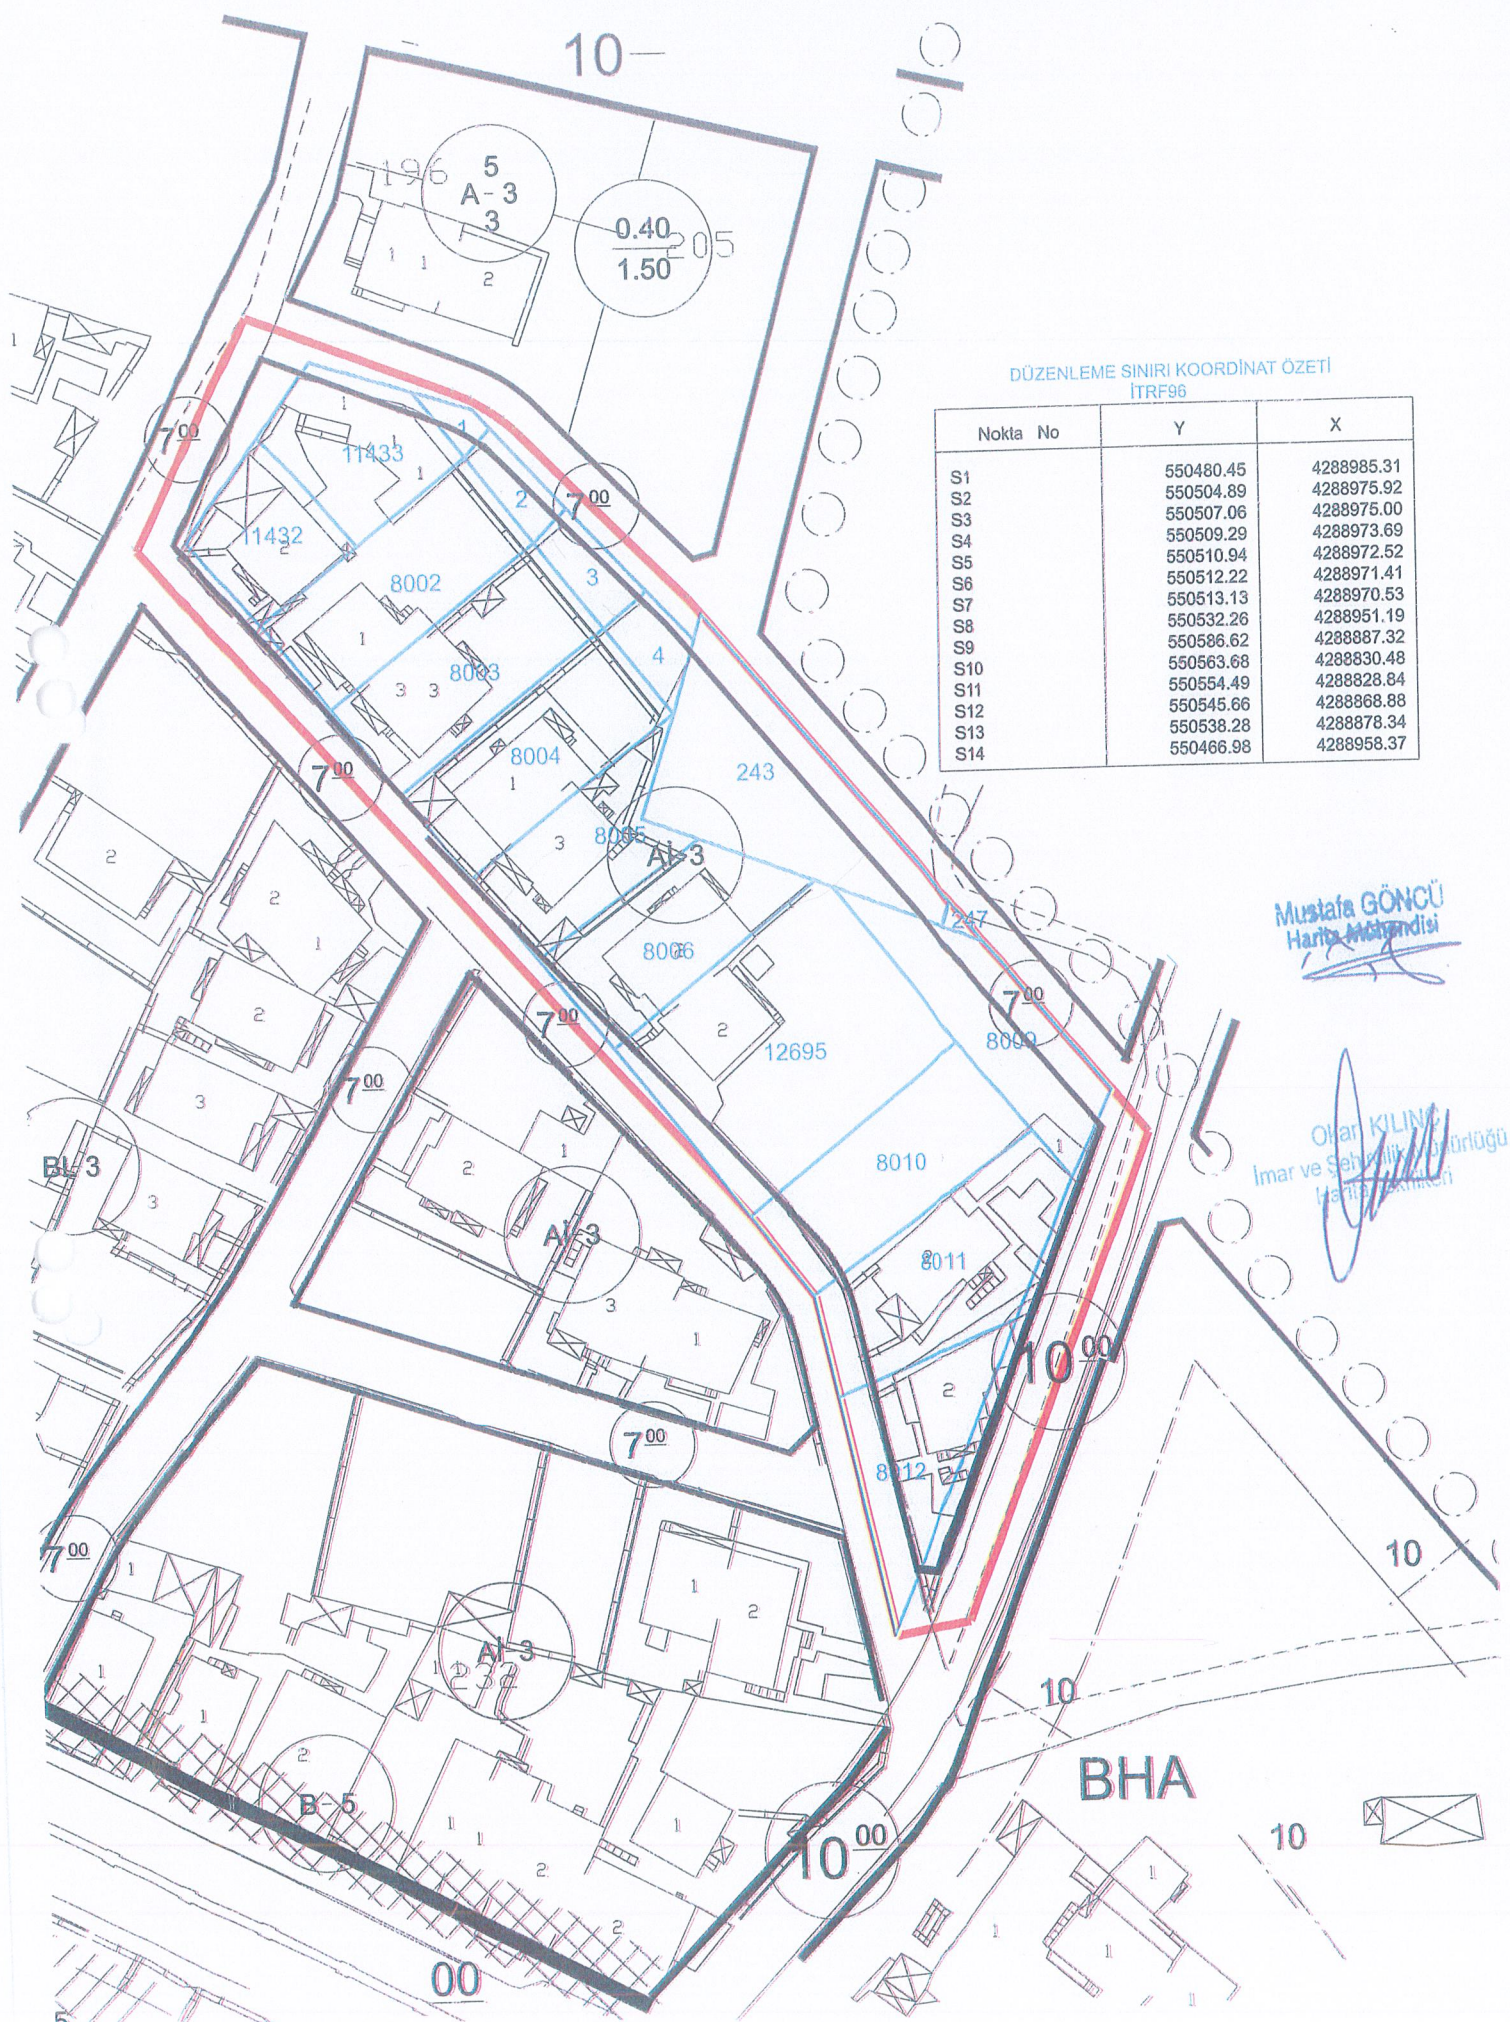

DÜZENLEME SINIRI KOORDİNAT ÖZETİ
İTRF96

Nokta No	Y	X
S1	550480.45	4288985.31
S2	550504.89	4288975.92
S3	550507.06	4288975.00
S4	550509.29	4288973.69
S5	550510.94	4288972.52
S6	550512.22	4288971.41
S7	550513.13	4288970.53
S8	550532.26	4288951.19
S9	550586.62	4288887.32
S10	550563.68	4288830.48
S11	550554.49	4288828.84
S12	550545.66	4288868.88
S13	550538.28	4288878.34
S14	550466.98	4288958.37

Mustafa GÖNCÜ
Harita Mühendisi

Ömer KILINÇ
İmar ve Şehircilik Bakanlığı
Harita Mühendisi

BHA

10

