
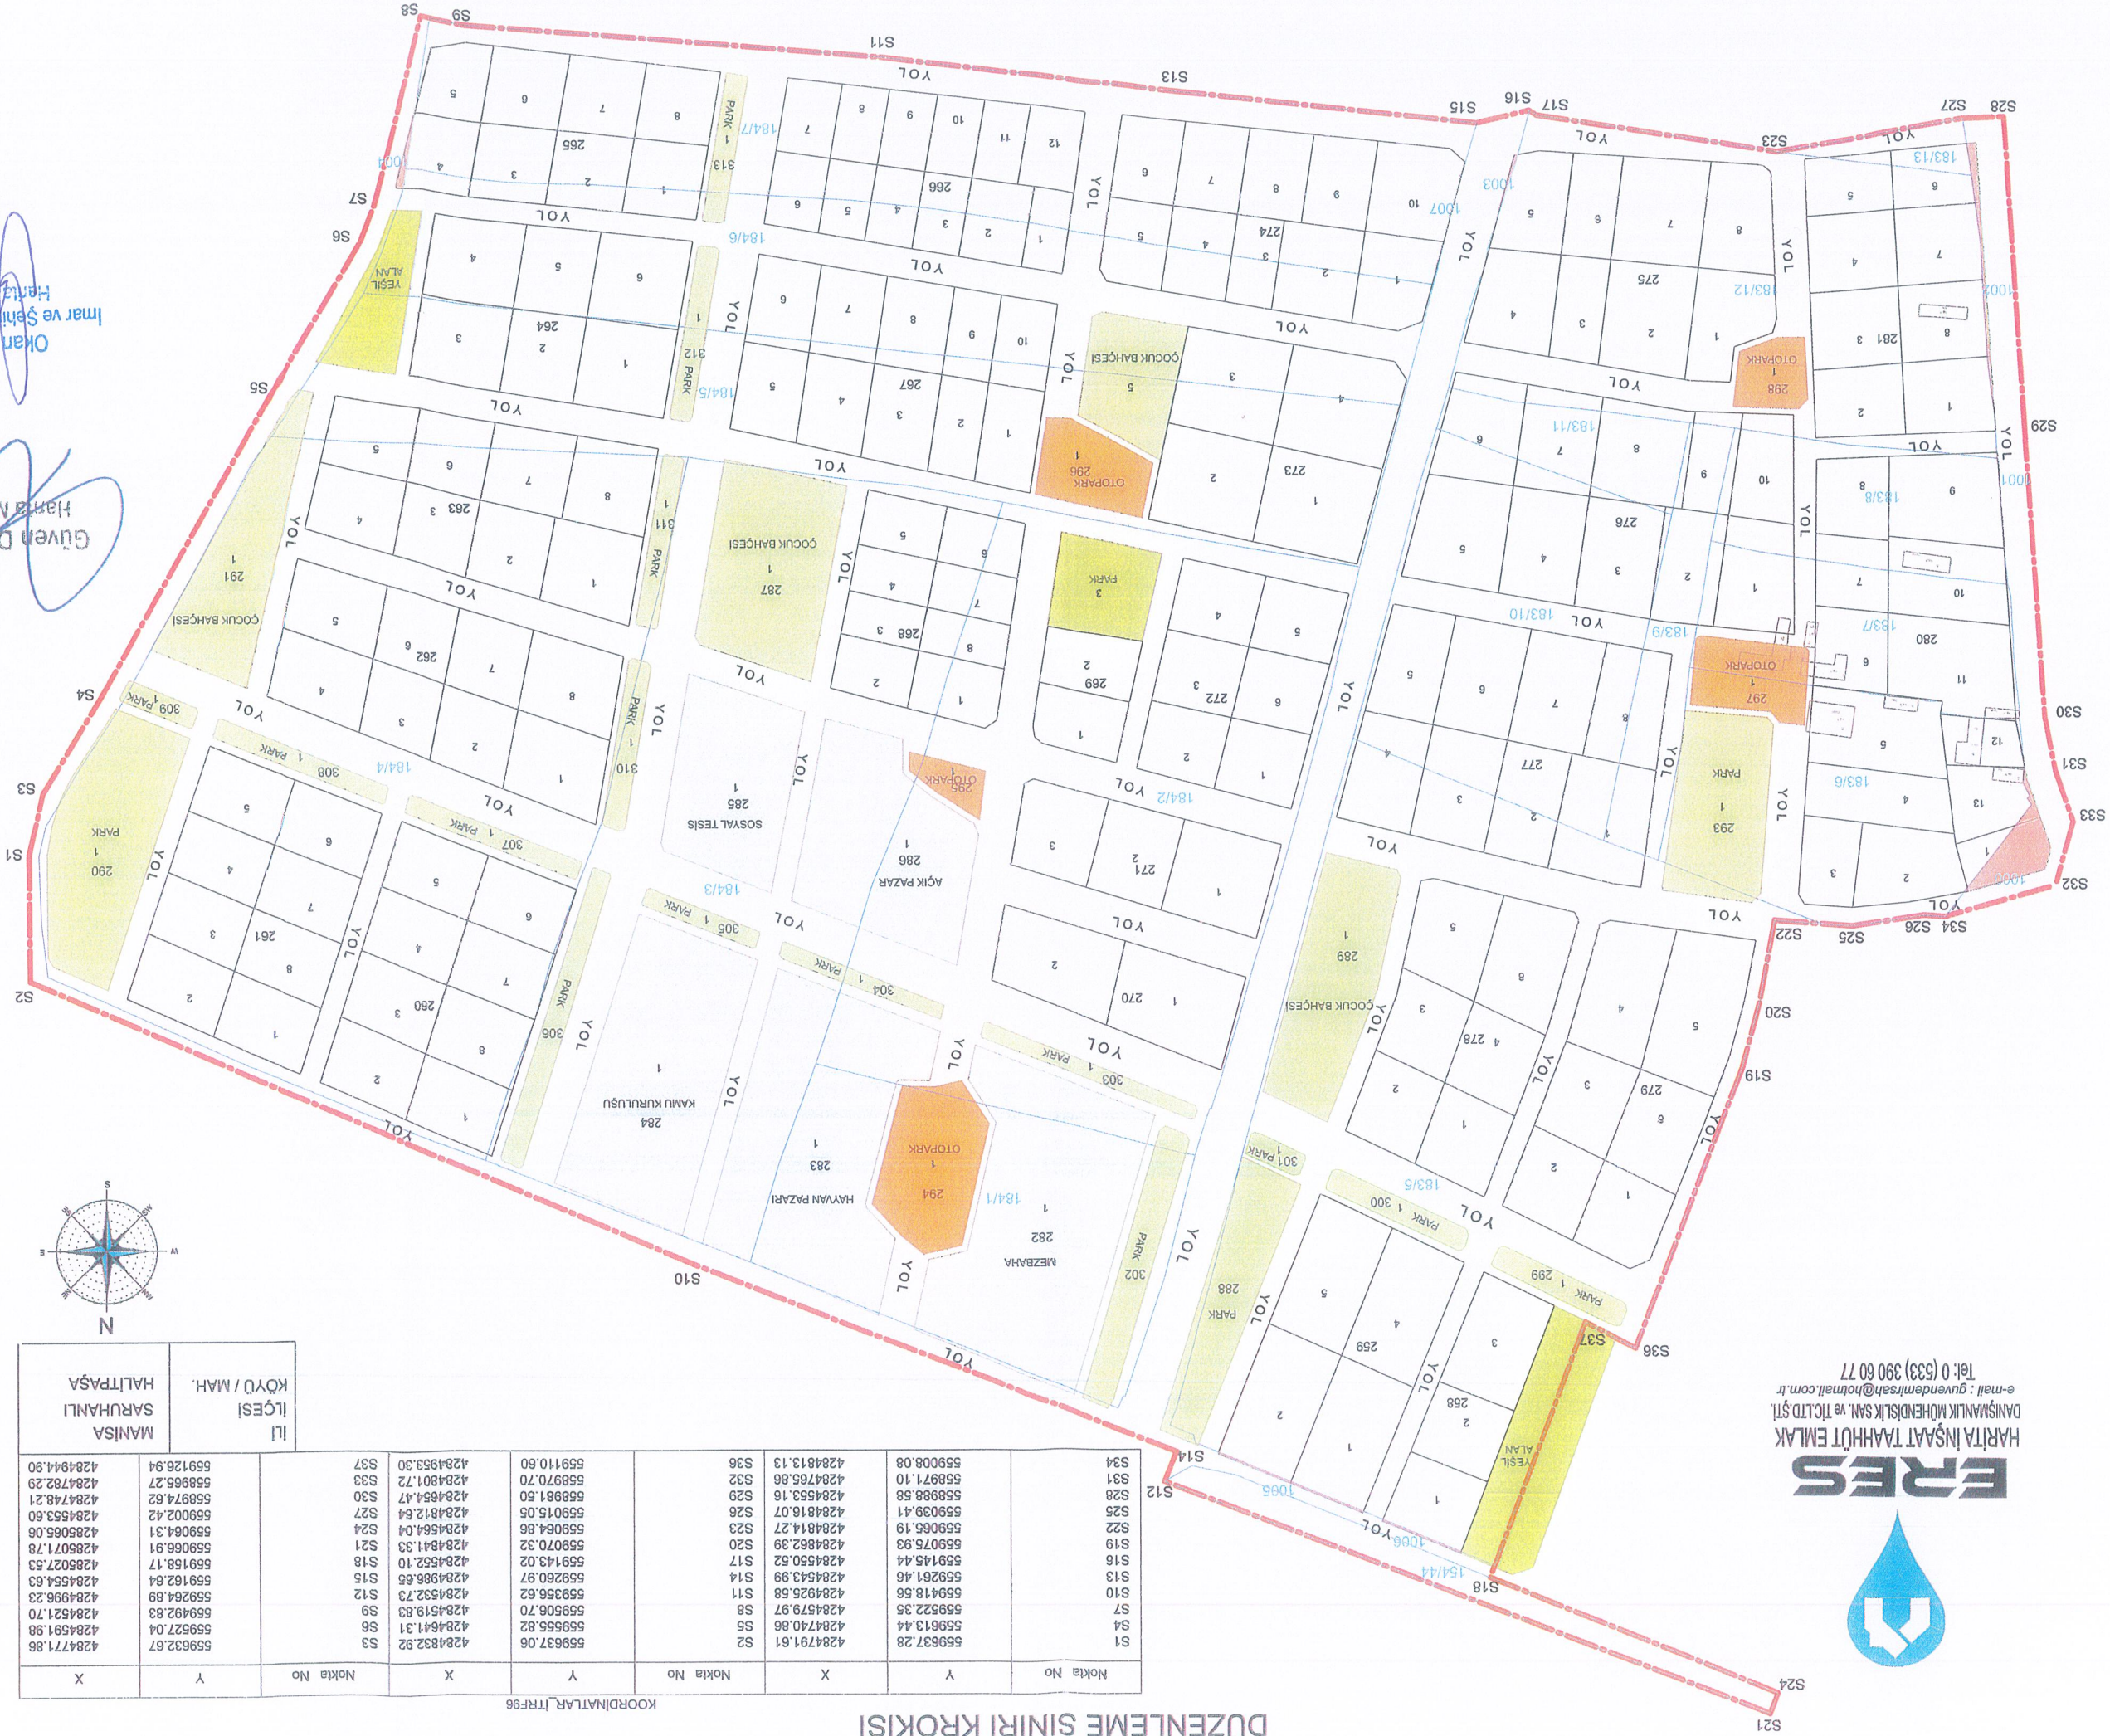


DÜZENLEME SINIRI KROKİSİ

KOORDİNATLAR (TRF96)

Nokta No	X	Y	Nokta No	X	Y	İL	İLÇESİ	KÖYÜ / MAH.	HALTİPAŞA	SARUHANLI	MANİSA

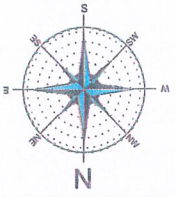

ERES
 HARİTA İNŞAAT TAHHÜT EMLAK
 DANIŞMANLIK MÜHENDİSLİK SAN. VE TİC.LTD.ŞTİ.
 e-mail : guvendemirrah@hotmali.com.tr
 Tel: 0 (533) 390 60 77



Güven DEMİRŞAH
 Harita Mühendisi
 Okan KILINÇ
 Harita ve Şehircilik Mühendisi