


# RÖLEVE ÖLÇÜ KROKİSİ

Sayfa No. : 1

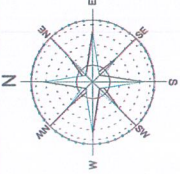


İLİ  
İLÇESİ  
KÖYÜ / MAH.  
PAFTA NO  
ADA/PRS. NO

MANİSA  
SARUHANLI  
ŞEHİTLER(MERKEZ)  
K19D 01B 3D  
379-380

## KOORDİNAT ÖZETİ (İTRF96)

Nokta No	Y	X	Nokta No	Y	X
3790001	547068.694	4288552.435	3790002	547087.131	4288562.863
3790003	547090.271	4288564.640	3790004	547108.808	4288560.069
3790005	547111.904	4288550.599	3790006	547117.499	4288533.490
3790007	547123.093	4288516.382	3790008	547127.692	4288502.314
3790009	547132.292	4288486.247	3790010	547136.892	4288474.180
3790011	547141.508	4288460.062	3790012	547144.362	4288451.334
3790013	547131.948	4288432.312	3790014	547124.809	4288421.373
3790015	547117.923	4288410.821	3790016	547115.349	4288411.159
3790017	547103.380	4288447.464	3790018	547098.702	4288486.675
3790019	547084.061	4288475.622	3790020	547089.420	4288486.675
3790021	547084.779	4288503.729	3790022	547079.134	4288520.821
3790023	547073.490	4288537.913	3790024	547093.018	4288544.362
3790025	547098.477	4288527.209	3790026	547103.936	4288510.055
3790027	547117.401	4288495.951	3790028	547112.912	4288481.847
3790029	547121.905	4288467.743	3790030	547114.931	4288451.285
3790031	547121.812	4288453.588	3790032	547124.625	4288454.486
3800001	547159.337	4288557.584	3800002	547158.197	4288548.613
3800003	547160.357	4288548.056	3800004	547158.975	4288547.366
3800005	547160.357	4288548.056	3800006	547160.479	4288545.687
3800007	547159.337	4288516.821	3800008	547160.235	4288516.153
3800009	547159.337	4288516.821	3800010	547156.965	4288516.153
3800011	547135.211	4288506.297	3800012	547134.306	4288508.216
3800013	547133.571	4288506.297	3800014	547133.000	4288508.216
3800015	547132.663	4288509.575	3800016	547118.242	4288553.739
3800017	547120.030	4288557.476	3800018	547116.956	4288556.775
3800019	547109.051	4288510.909	Y1	547134.860	4288486.093
Y2	547150.908	4288461.365	Y3	547166.350	4288486.093
Y4	547150.908	4288461.365	Y5	547146.336	4288461.704

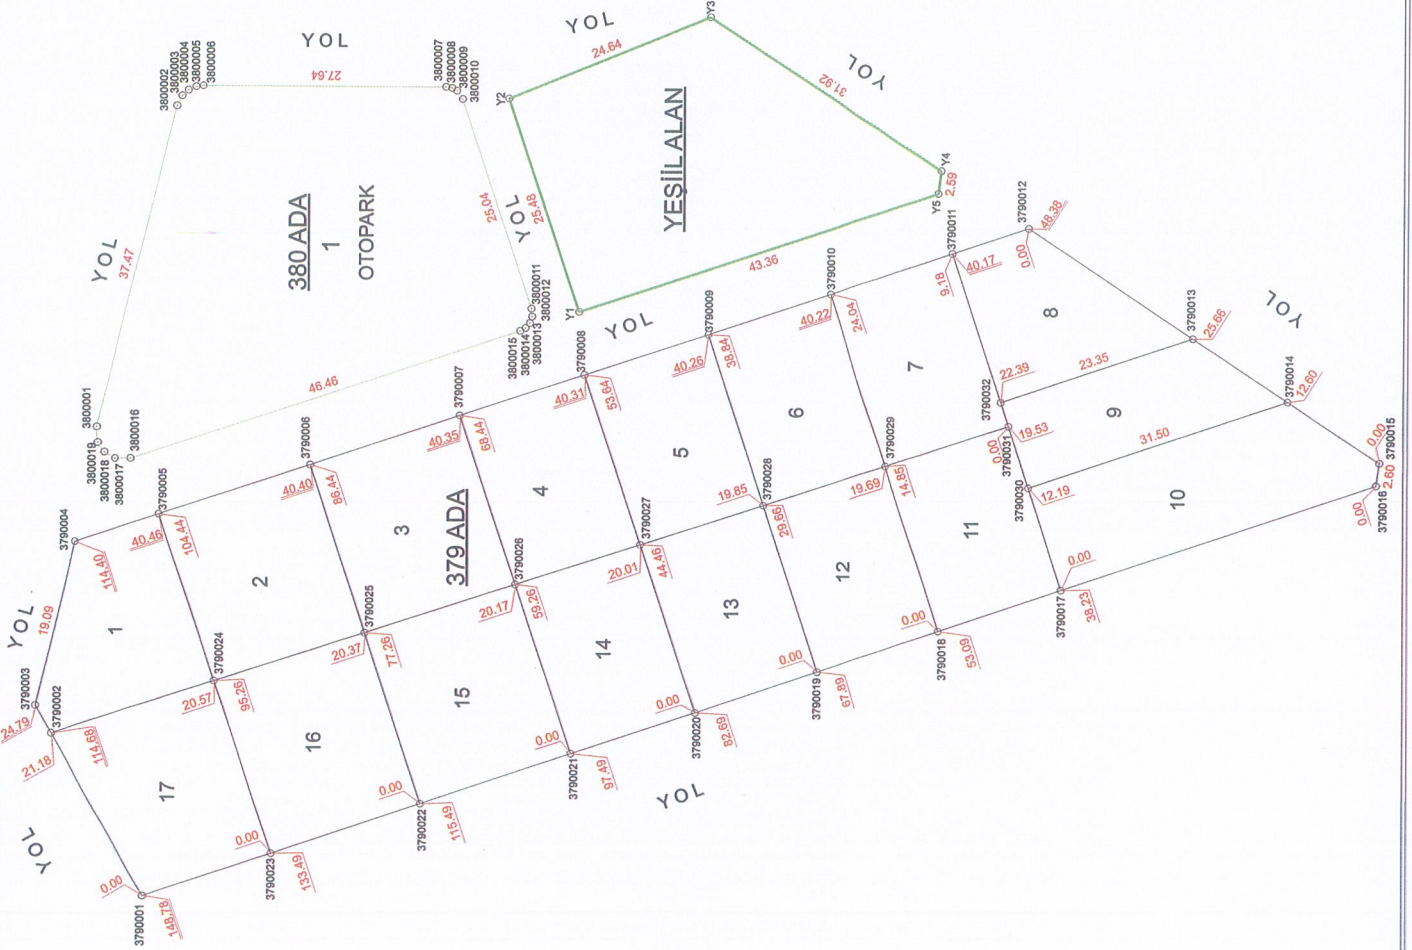

ADI SOYADI	DÜZENLEYEN		UYGUNDUR BELEDİYE / ÖZEL İDARE		KADASTRO MÜD.
	TARİH	İMZA	KONTROL EDEN	KONTROL EDEN	